


English Skeet Layout

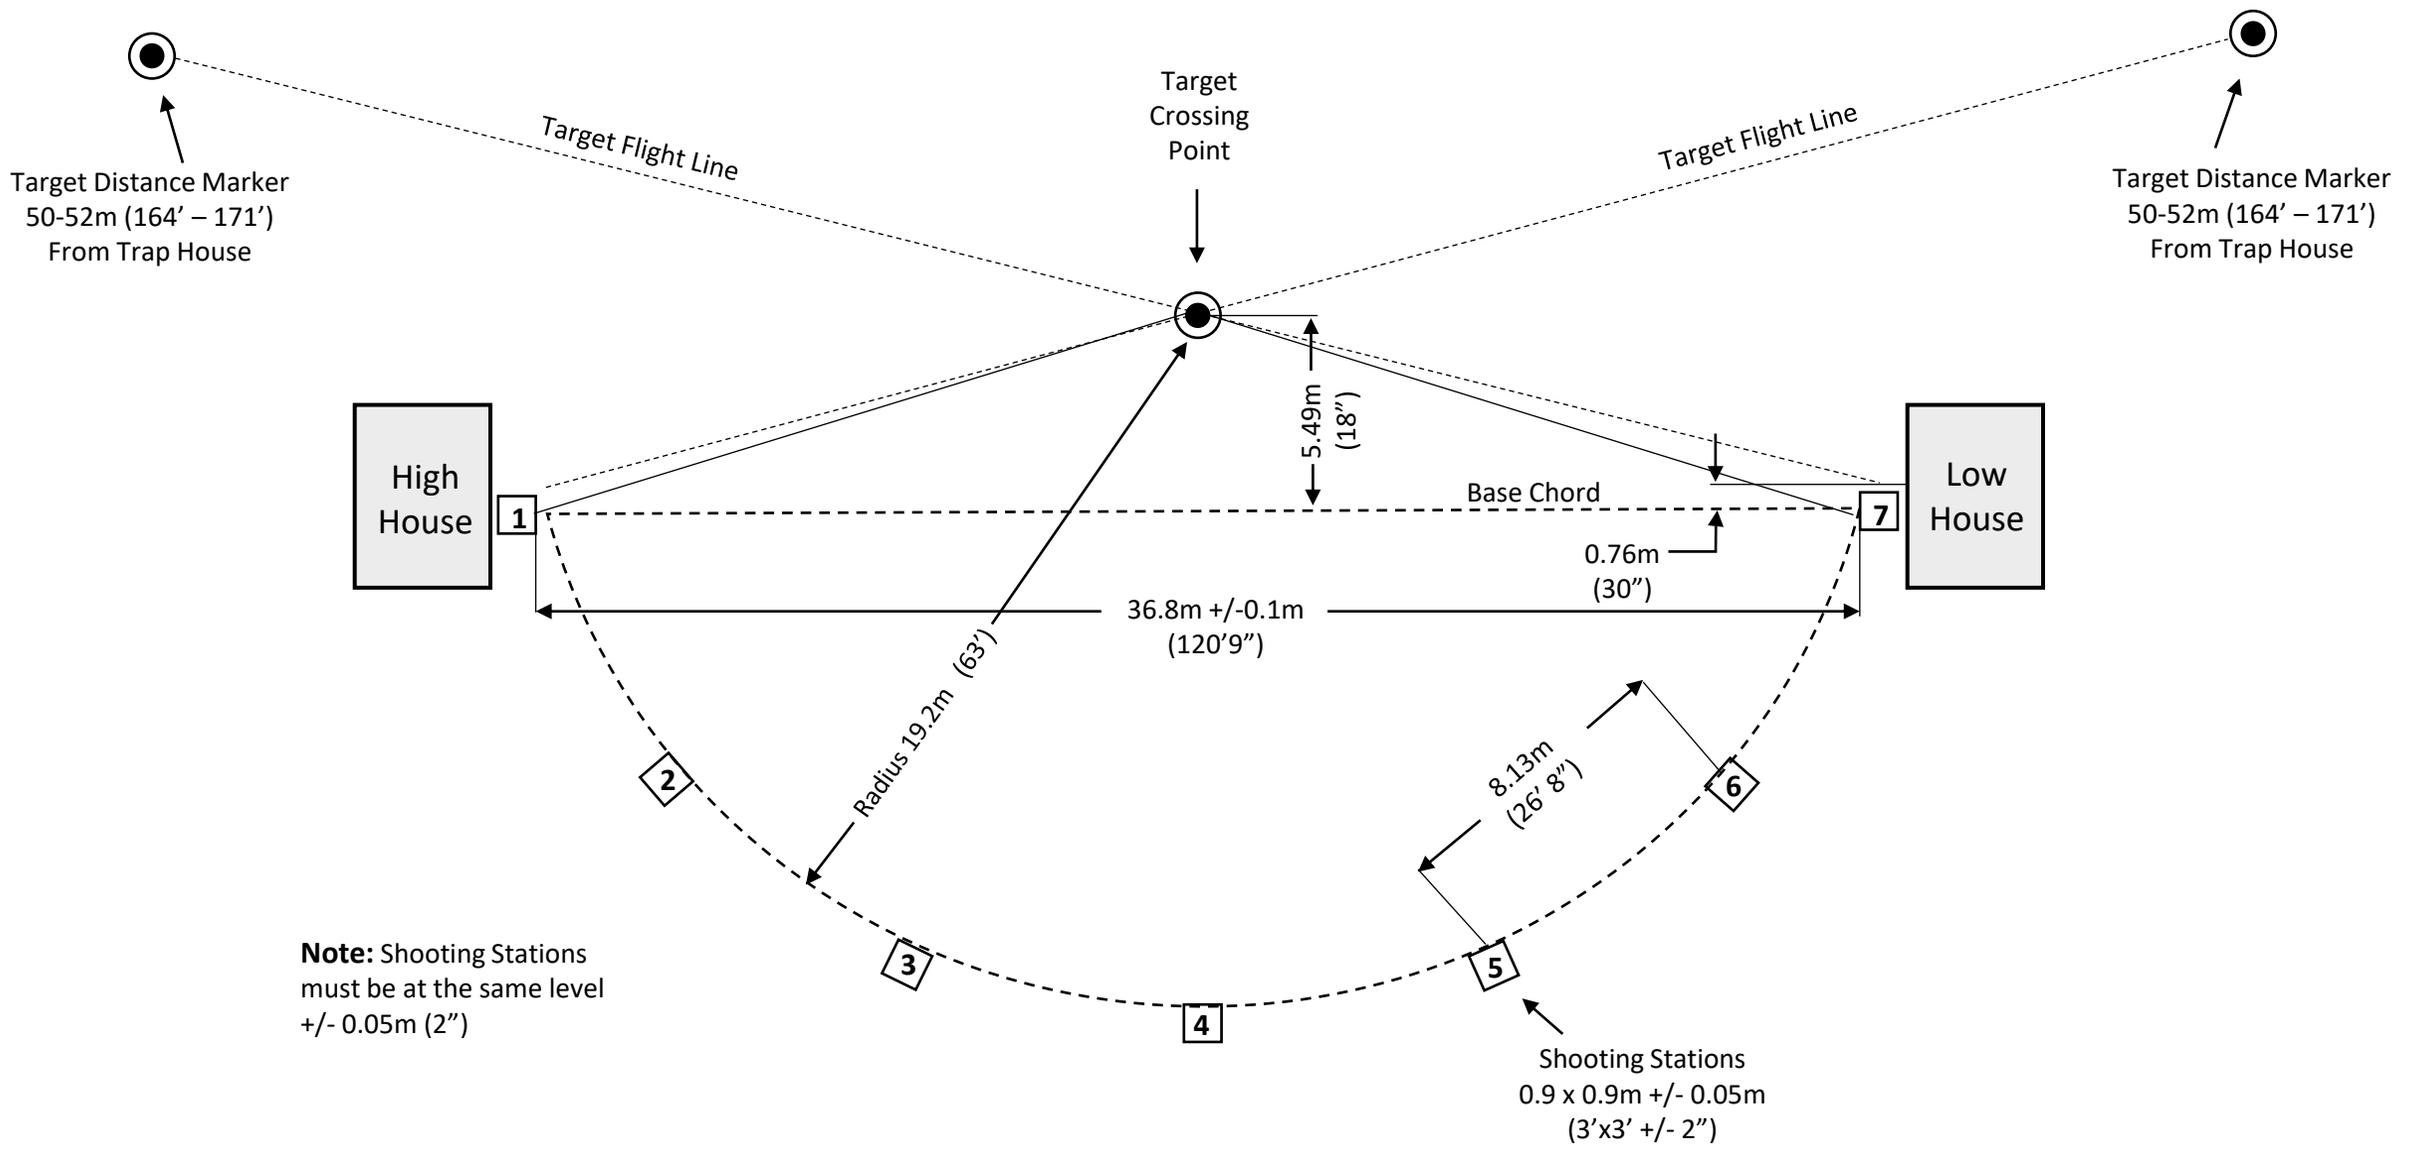

Note: Shooting Stations must be at the same level +/- 0.05m (2")

Shooting Stations 0.9 x 0.9m +/- 0.05m (3'x3' +/- 2")